



ATTACHMENT K-EQUIPMENT SHELTER LAYOUT DRAWING

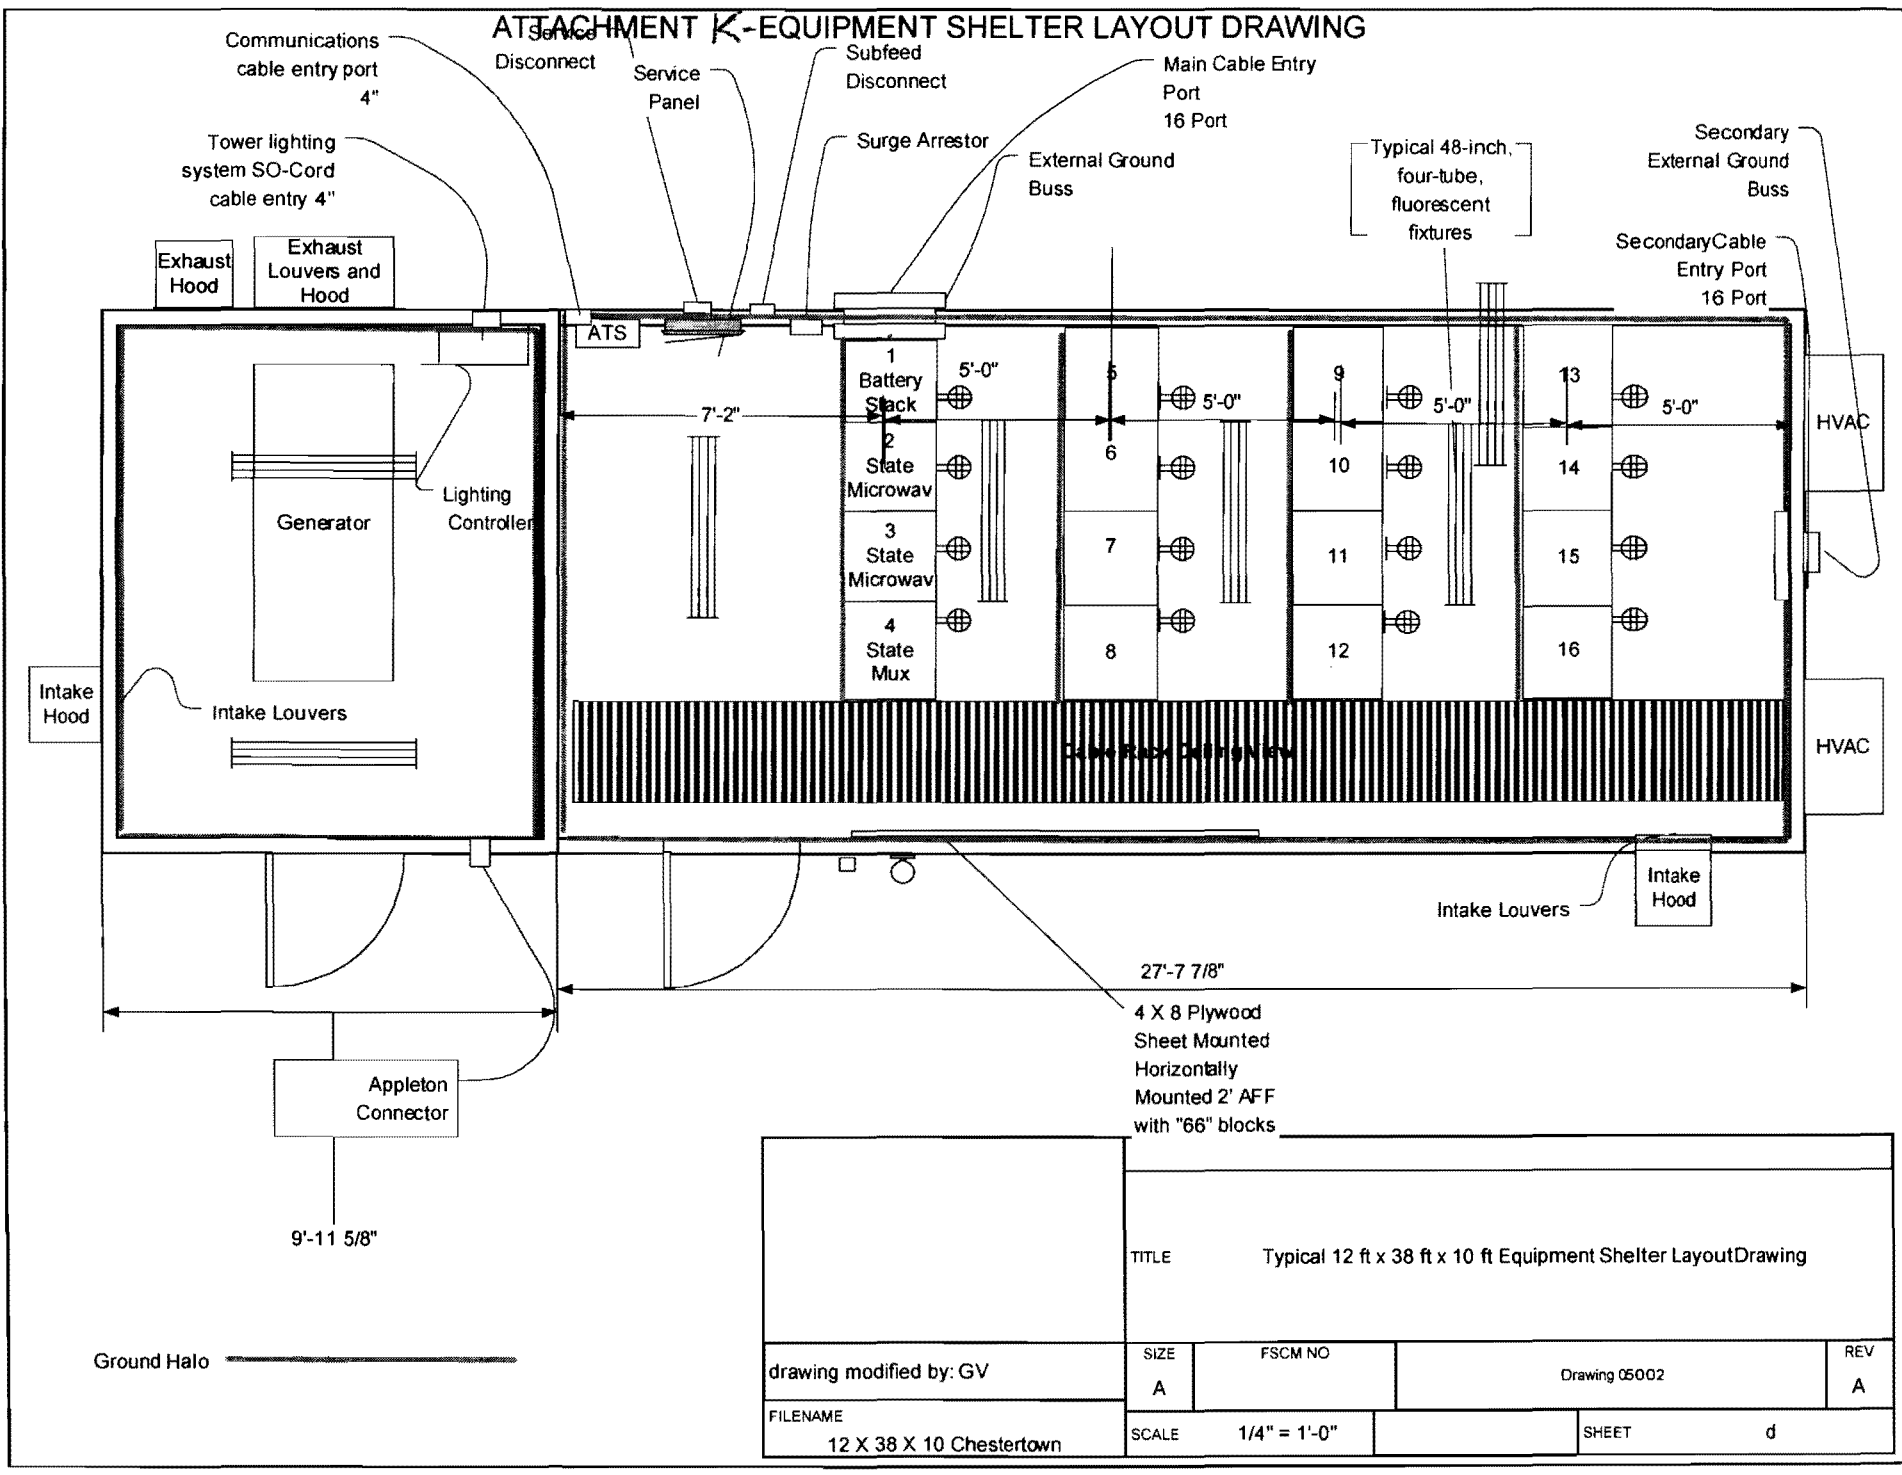

drawing modified by: GV		SIZE A	FSCM NO	Drawing 05002	REV A
FILENAME 12 X 38 X 10 Chestertown		SCALE 1/4" = 1'-0"	SHEET d		


TITLE Typical 12 ft x 38 ft x 10 ft Equipment Shelter Layout Drawing

Attachment K - Single Room Equipment Shelter Layout Drawing

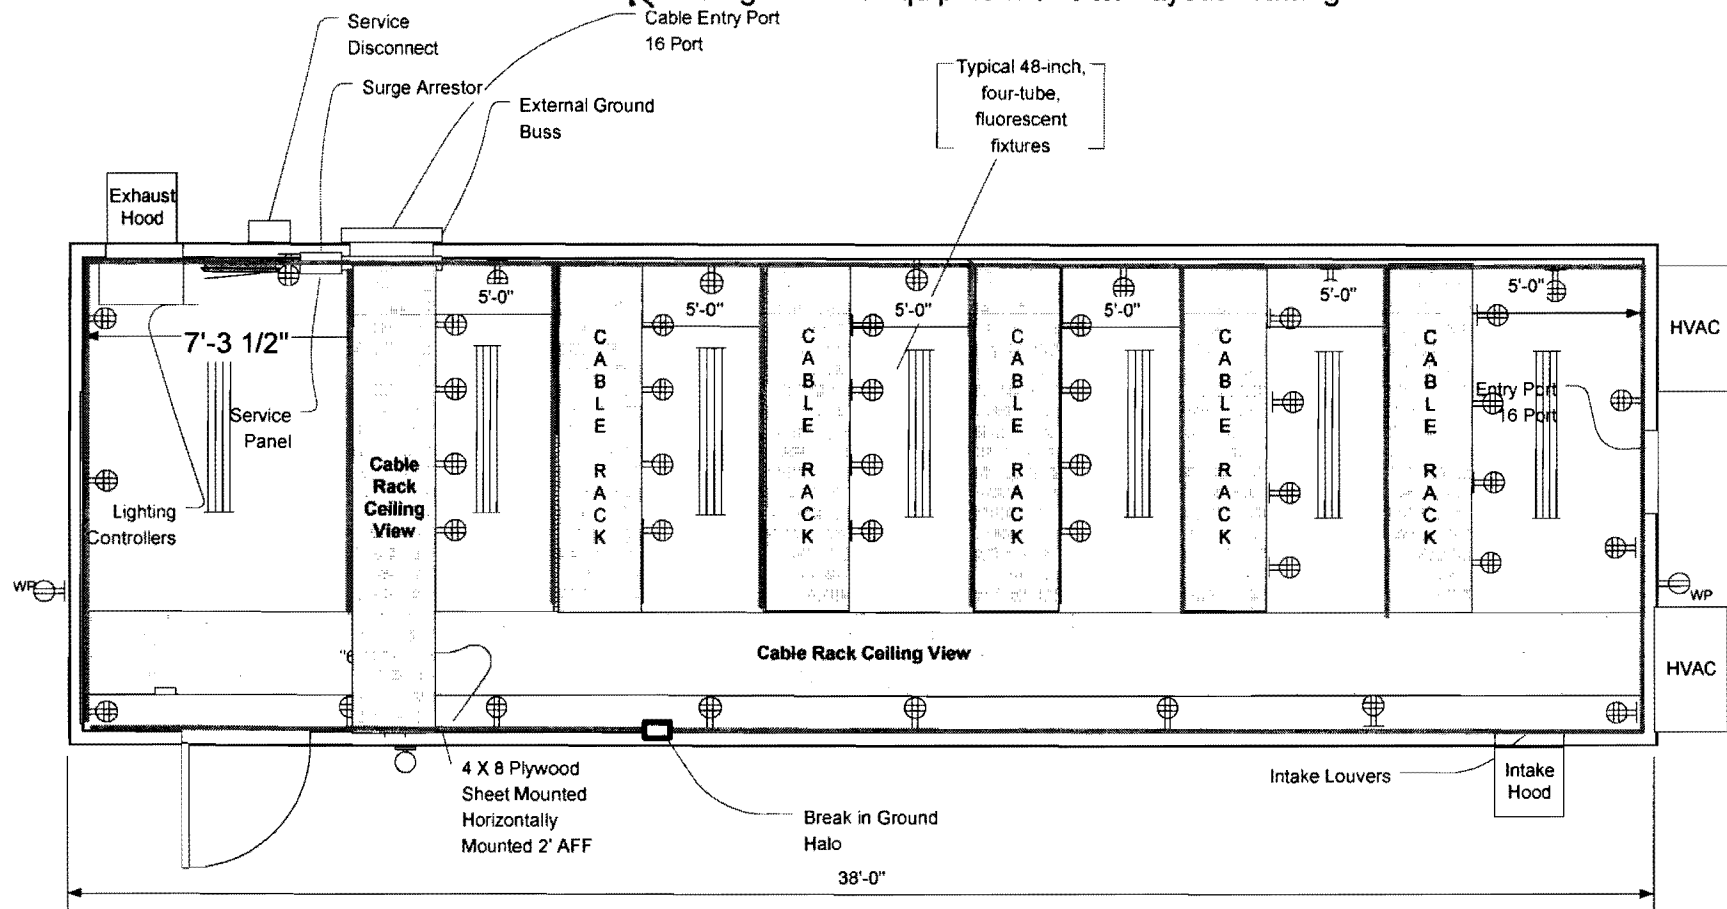

Ground Halo

DRAWN BY		TITLE			
RAB		Typical 12' X 38' Equipment Shelter			
FILENAME	SIZE	FSCM NO	DWG NO	REV	
12X38 WITHOUT GENERATOR LAYOUT REVISED 08_01_2003.VSD	A		DBM-08-01-2003	A	
SCALE		SHEET		1 OF 1	
1/4" = 1'-0"					

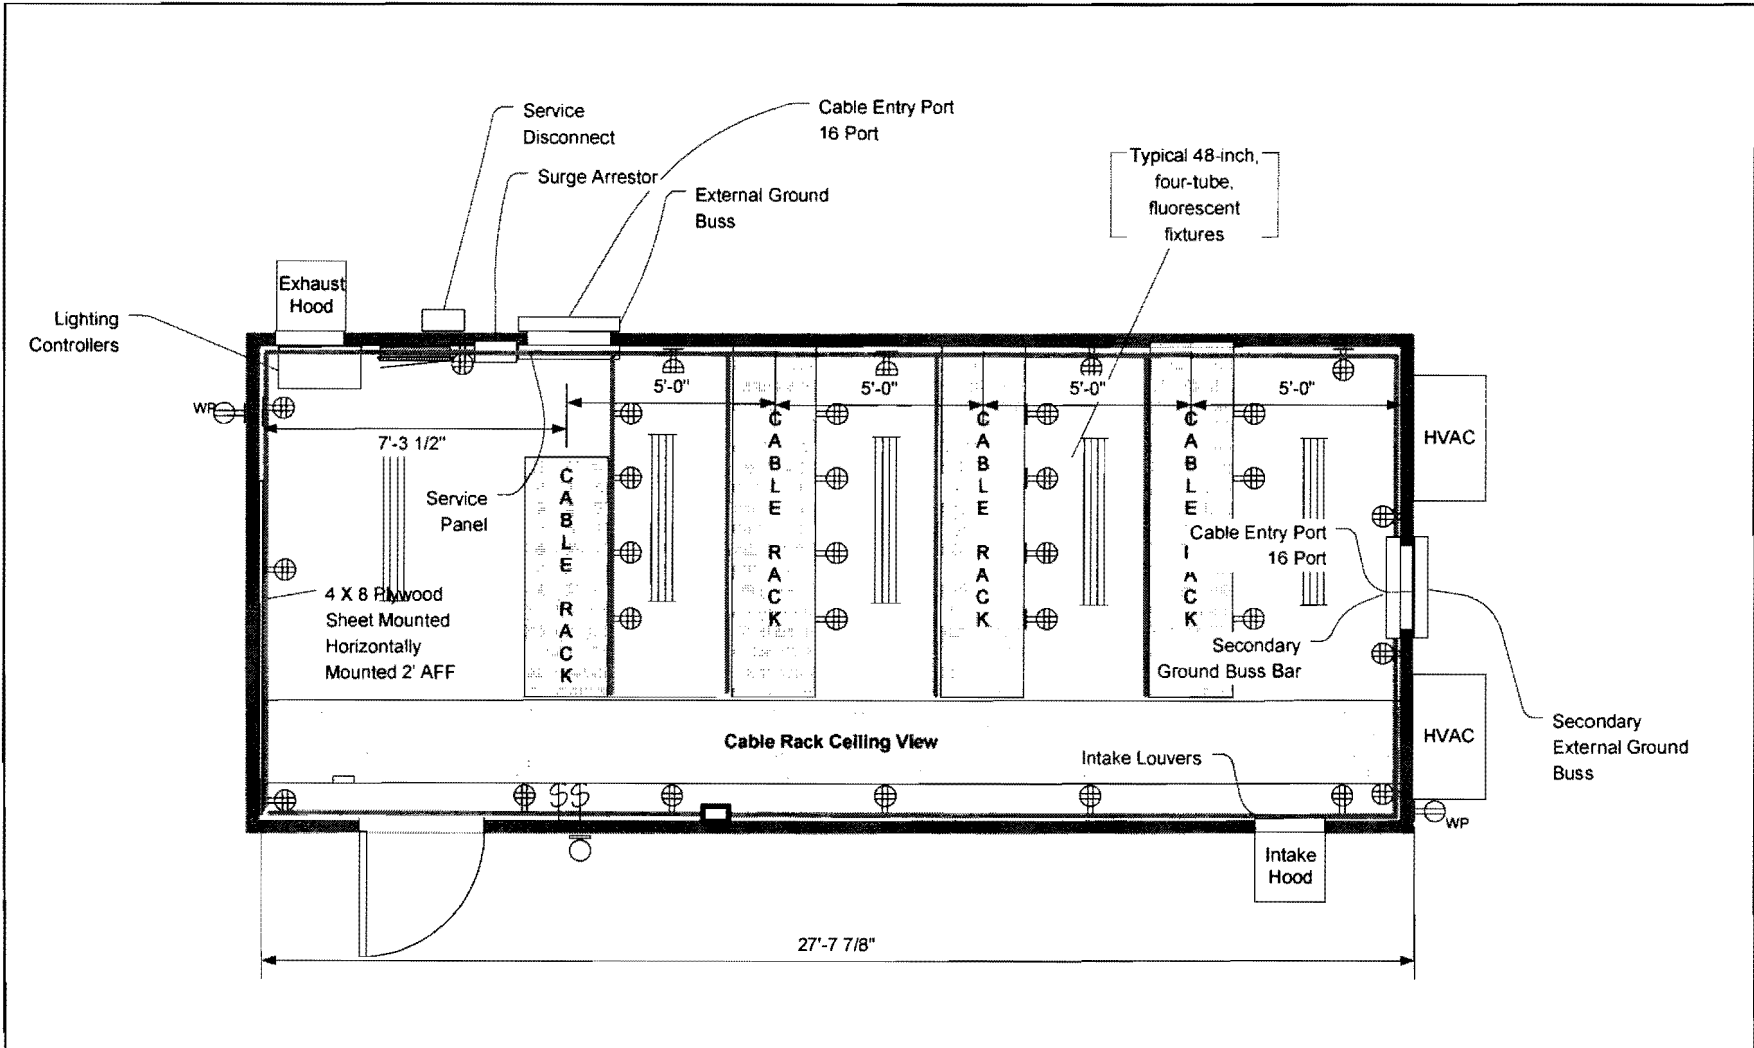

Ground Halo

		TITLE		
		Typical 12' X 28' Equipment Shelter		
DRAWN BY	SIZE	FSCM NO	DWG NO	REV
RAB	A		DBM-08-07-2001	A
FILENAME	SCALE			SHEET
12X28NEWSHELTER.VSD	1/4" = 1'-0"			1 OF 1