


|  |      |                                     |                |     |
|--|------|-------------------------------------|----------------|-----|
|  |      | TITLE                               |                |     |
|  |      | Typical 12' X 38' Equipment Shelter |                |     |
| DRAWN BY   | SIZE | FSCM NO                             | DWG NO         | REV |
| RAB  | A    |                                     | DBM-10-23-2002 | A   |
| FILE NAME: 12X38 HARFORD COUNTY EQUIPMENT LAYOUT REVISED |      | SCALE                               | SHEET          |     |
|  |      | 1/4" = 1'-0"                        | 1 OF 1         |     |

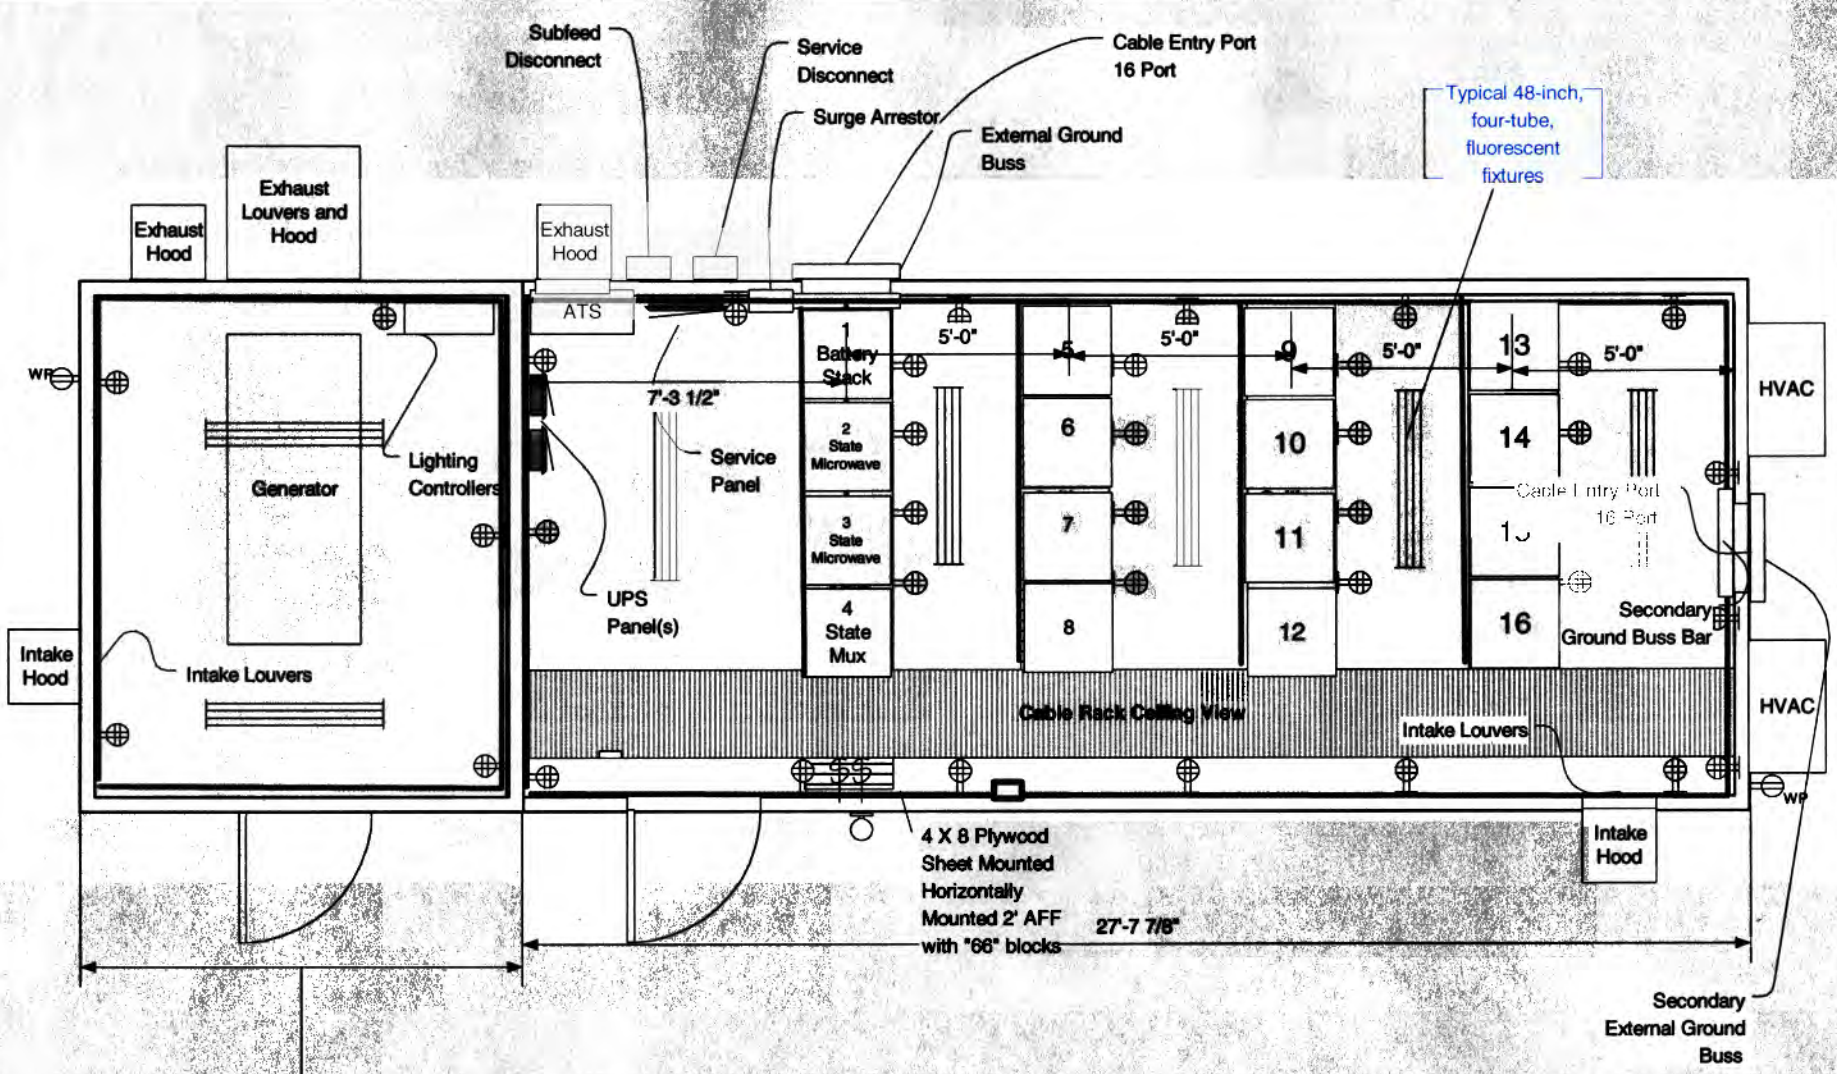

|   |      |                                     |                |        |  |
|---|------|-------------------------------------|----------------|--------|--|
|   |      | TITLE                               |                |        |  |
|   |      | Typical 12' X 38' Equipment Shelter |                |        |  |
| DRAWN BY  | SIZE | FSCM NO                             | DWG NO         | REV    |  |
| RAB   | A    |                                     | DBM-10-23-2002 | A      |  |
| FILENAME: X38 HARFORD COUNTY EQUIPMENT LAYOUT REVISED |      | SCALE                               | 1/4" = 1'-0"   | SHEET  |  |
|   |      |                                     |                | 1 OF 1 |  |